




A FRONT ELEVATION
SCALE: 1/8" = 1'-0"

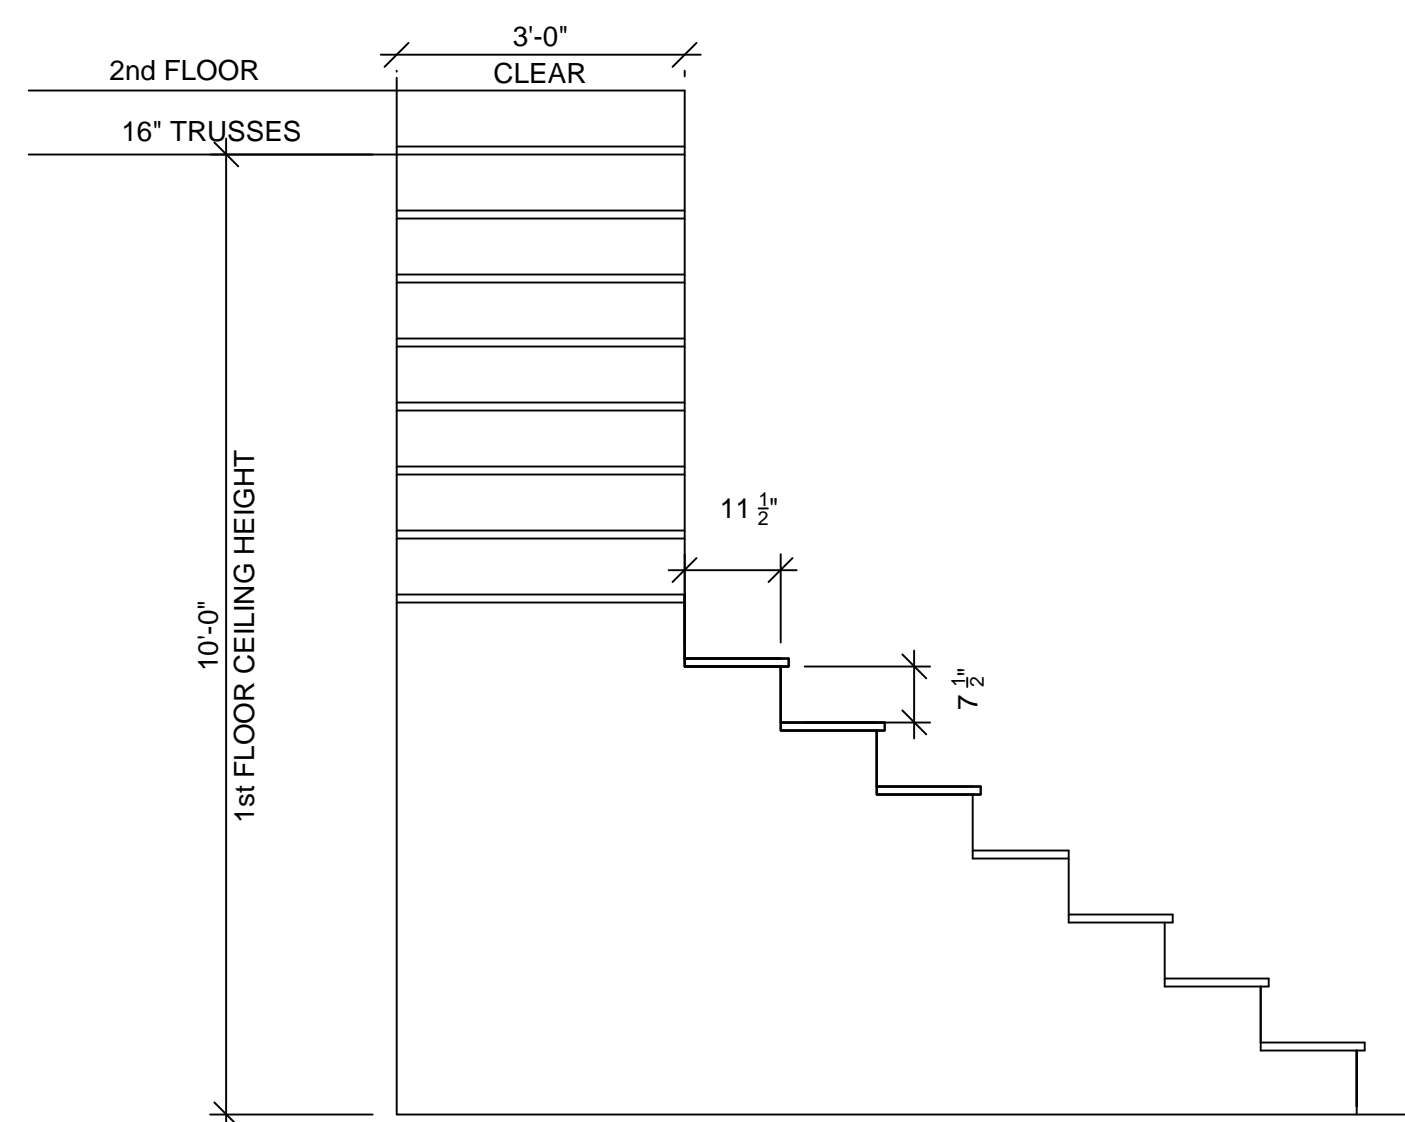

B STAIR PROFILE
SCALE: 1/2" = 1'-0"

REVISIONS	
DATE	DESCRIPTION

EXTERIOR ELEVATIONS

**Bogue Inlet
Pierhouse**
Emerald Isle, N. C.

CONSULTING ENGINEER
Meridian Engineering, P.A.
P.O. Box 1291
809 Rhem Street, Kinston 28501
Phone 1-252-522-2587
Fax 1-252-522-2501

DRAWN BY	RFS	SCALE
FILE	BogueInlet	LISTED
APPVD. BY	WAG	
DATE	8-11-16	
DRAWING NUMBER		
B - 3		
4		

